




SITE ANALYSIS	
TOTAL SITE AREA:	224 ACRES
TOTAL BUILDING AREA:	17,228 SF (GROSS)
TOTAL PROVIDED PARKING STALLS:	65 SPACES
PARKING RATIO:	3.71 SPACES / 1,000 SF (GROSS)

NOTE:  
THIS LAYOUT WAS PREPARED WITHOUT THE  
BENEFIT OF A SURVEY. SOME ASPECTS OF  
THE LAYOUT MAY CHANGE UPON FURTHER  
INVESTIGATION.

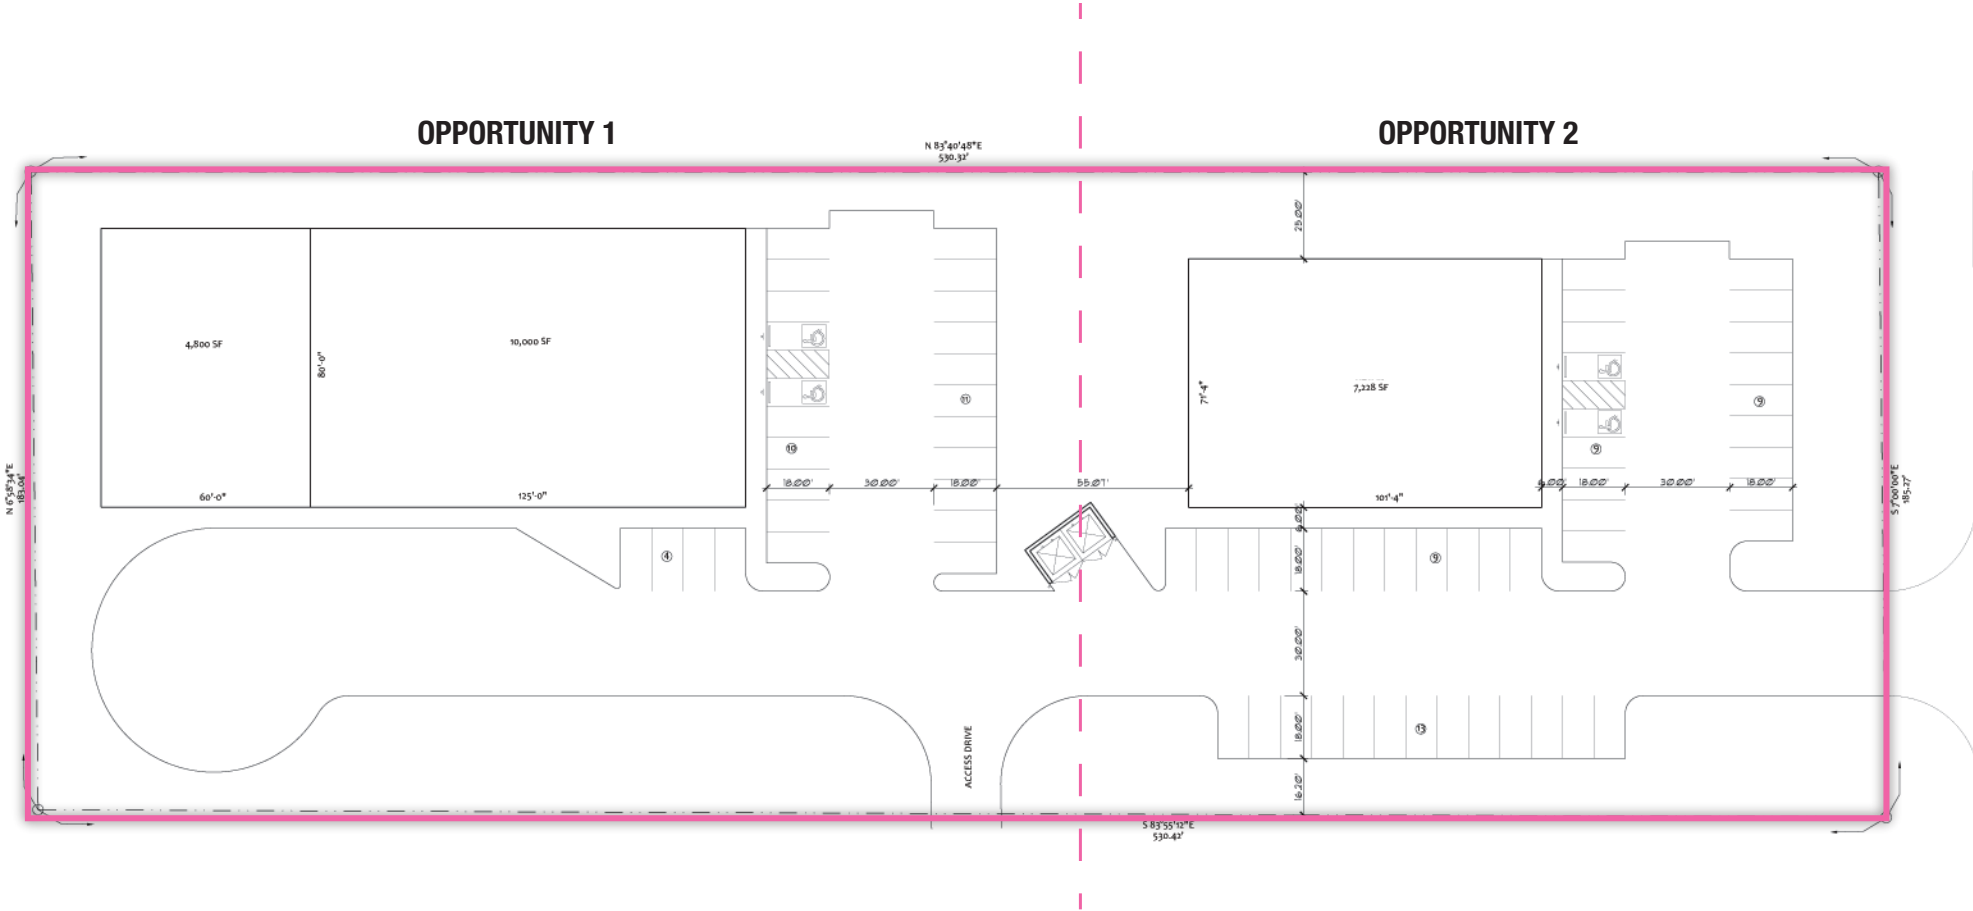

1

PROPOSED  
SITE PLAN

AS-1

SCALE: 1" = 20'-0"