



**Tenant  
Signage  
Opportunity**


**CLASS A  
OFFICE BUILDING**

8183 Golden Link Blvd, 2nd Floor  
Macedonia, Ohio 44056

# FOR LEASE

Class A Office Building

8183 Golden Link Blvd | 2nd Floor |  
Macedonia, Ohio 44056

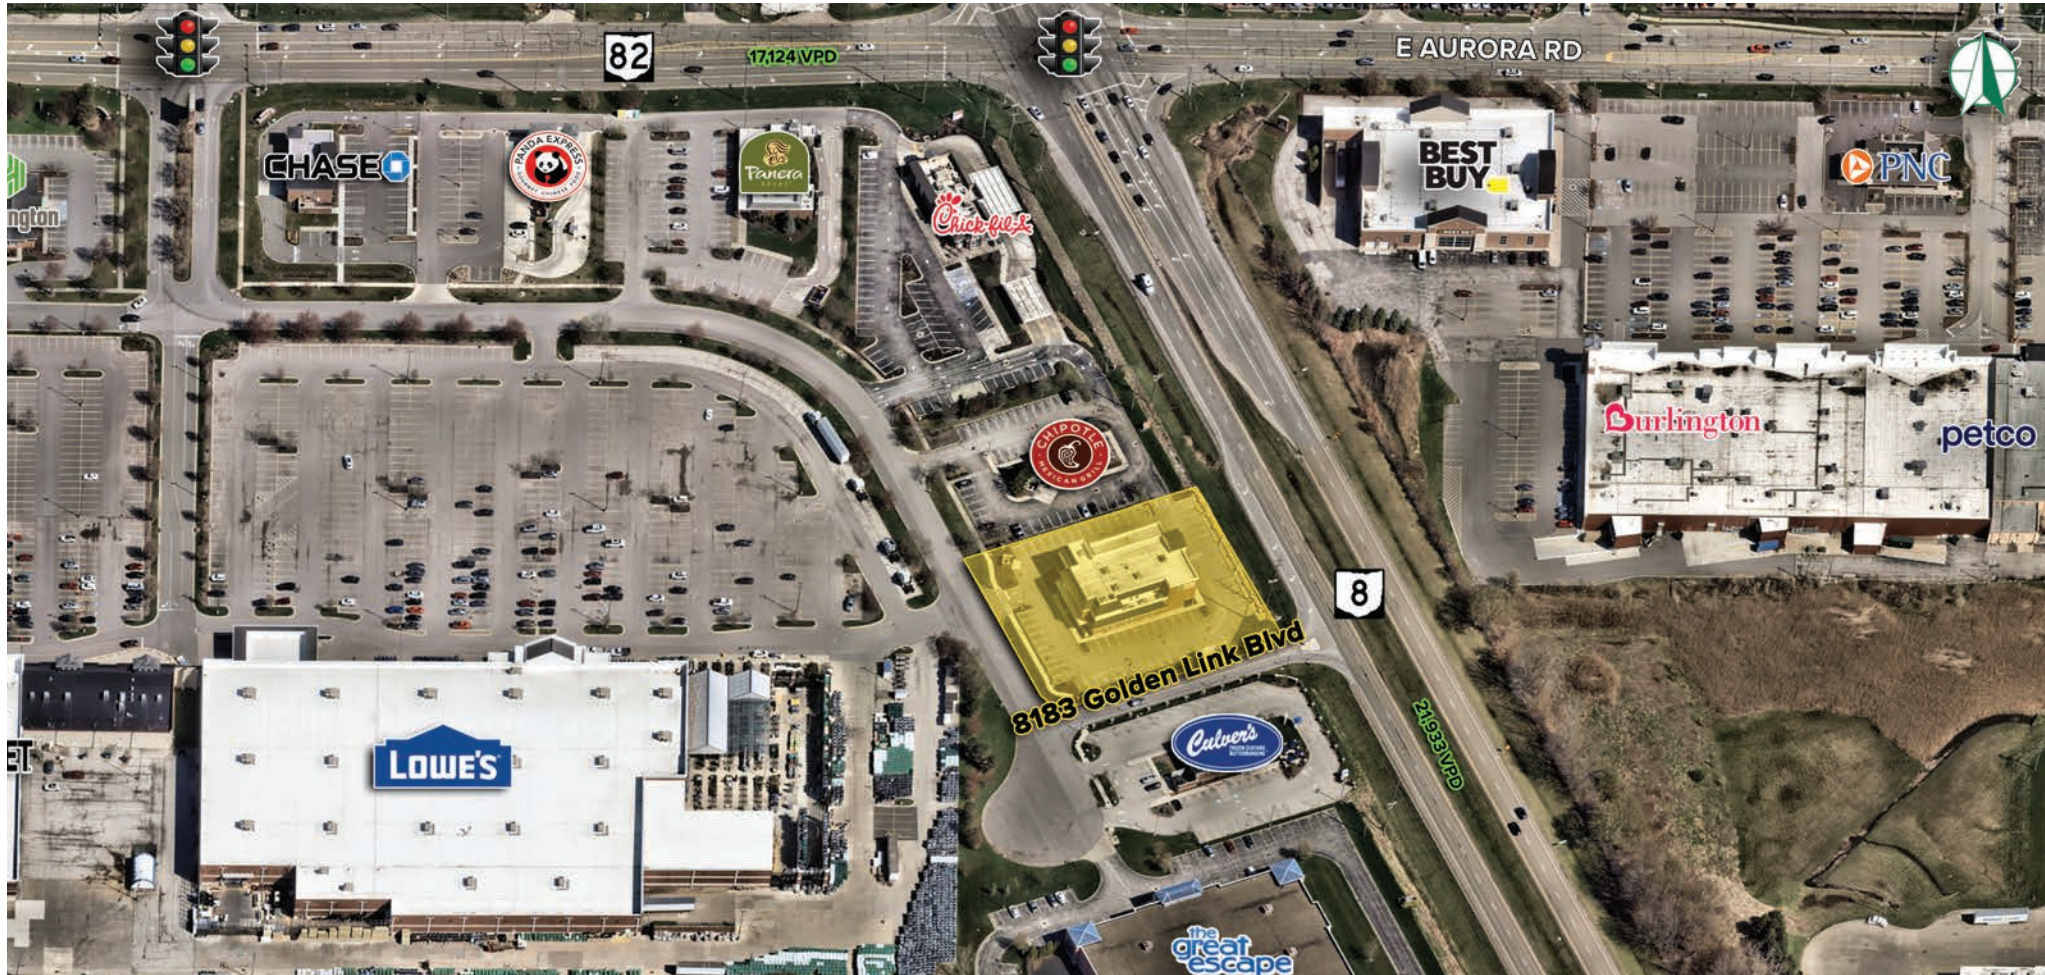

## HIGHLIGHTS

- ▶ 5,579 SF newly built out medical space with first class finishes
- ▶ Class A medical building positioned directly on RT 8 near SR 82 intersection
- ▶ Tremendous building signage opportunity - ask broker for details
- ▶ **RENT:** \$32/SF gross



**ANCHOR**  
RETAIL

**REALTY**  
**RESOURCES**  
MEMBER

**GREG GUYURON** | 216.342.2564 | [gguyuron@anchorretail.com](mailto:gguyuron@anchorretail.com)

**FOR LEASE**  
Class A Office Building

**8183 Golden Link Blvd | 2nd Floor |  
Macedonia, Ohio 44056**



**ANCHOR  
RETAIL**

**REALTY  
RESOURCES**  
MEMBER

**GREG GUYURON | 216.342.2564 | [gguyuron@anchorretail.com](mailto:gguyuron@anchorretail.com)**

**FOR LEASE**  
Class A Office Building


**8183 Golden Link Blvd | 2nd Floor |  
Macedonia, Ohio 44056**




# FOR LEASE

## Class A Office Building

8183 Golden Link Blvd | 2nd Floor |  
Macedonia, Ohio 44056

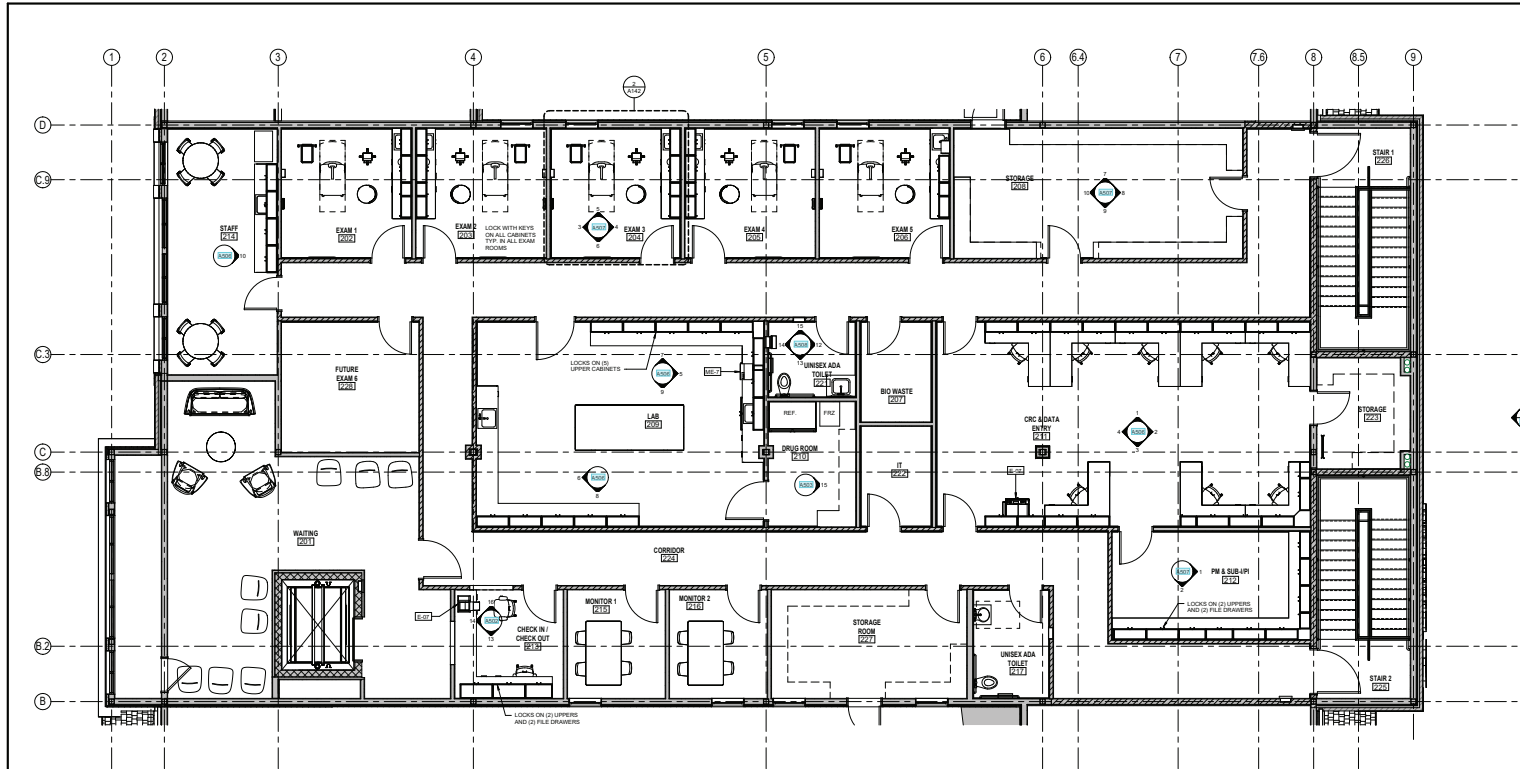

1 FURNITURE PLAN - LEVEL 2  
1/4" = 1'-0"

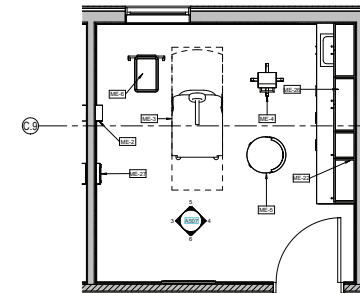

2 TYPICAL SECOND FLOOR EXAM ROOM FIXTURE PLAN  
1/2" = 1'-0"

REFER TO SHEET A-604 FOR FURNITURE / FIXTURE / EQUIPMENT SCHEDULE

|   |                  |
|---|------------------|
|  <p><b>ARCHITECT</b><br/>ABBOT STUDIOS<br/>architects + planners + designers<br/>130 E CHESTNUT ST., SUITE 302<br/>COLUMBUS, OHIO 43215<br/>614.461.0101</p> |                  |
| <p><b>MEP / FIRE PROTECTION</b><br/>POINT ONE DESIGN, LTD.<br/>2830 CORPORATE EXCHANGE DR.<br/>SUITE 210 COLUMBUS, OHIO 43221</p>   |                  |
| <p><b>STRUCTURAL</b><br/>JOSEPH LEWIS, P.E.<br/>3280 W. HENDERSON RD., SUITE 10<br/>COLUMBUS, OHIO 43220</p>   |                  |
| <p><b>CIVIL</b><br/>STONEFIELD<br/>607 SHELBY STREET, SUITE 200,<br/>DETROIT, MI 48226</p>   |                  |
| <p><b>DEVELOPER</b><br/> <b>ALRIG USA</b></p>   |                  |
| <p><b>Optima</b><br/>DERMATOLOGY</p>   |                  |
| <p><b>PROPOSED MEDICAL OFFICE</b><br/>8183 GOLDEN LINK BOULEVARD<br/>MACEDONIA, OHIO 44067</p>   |                  |
| SEAL   |                  |
| ARCHITECT NAME: MICHAEL H. LUTSCH, JR.   |                  |
| LICENSE NUMBER: 10208   |                  |
| LICENSE EXPIRATION DATE: 12-31-2023   |                  |
| ISSUED FOR:   |                  |
| DATE:   | ISSUANCE         |
| 10/01/2021   | PHASE 1 PERMIT   |
| 12/22/2021   | 90% APPROVAL SET |
| 01/24/2022   | PERMIT SET       |
| DATE:   |                  |
| 01/24/2022   |                  |
| SHEET TITLE:   |                  |
| FURNITURE / FIXTURE   |                  |
| EQUIPMENT PLAN - LEVEL 2   |                  |
| SHEET NUMBER:   |                  |
| <b>A142</b>   |                  |
| PROJECT NUMBER:   |                  |


8183 Golden Link Blvd | 2nd Floor |  
Macedonia, Ohio 44056



# FOR LEASE

## Class A Office Building

8183 Golden Link Blvd | 2nd Floor |  
Macedonia, Ohio 44056

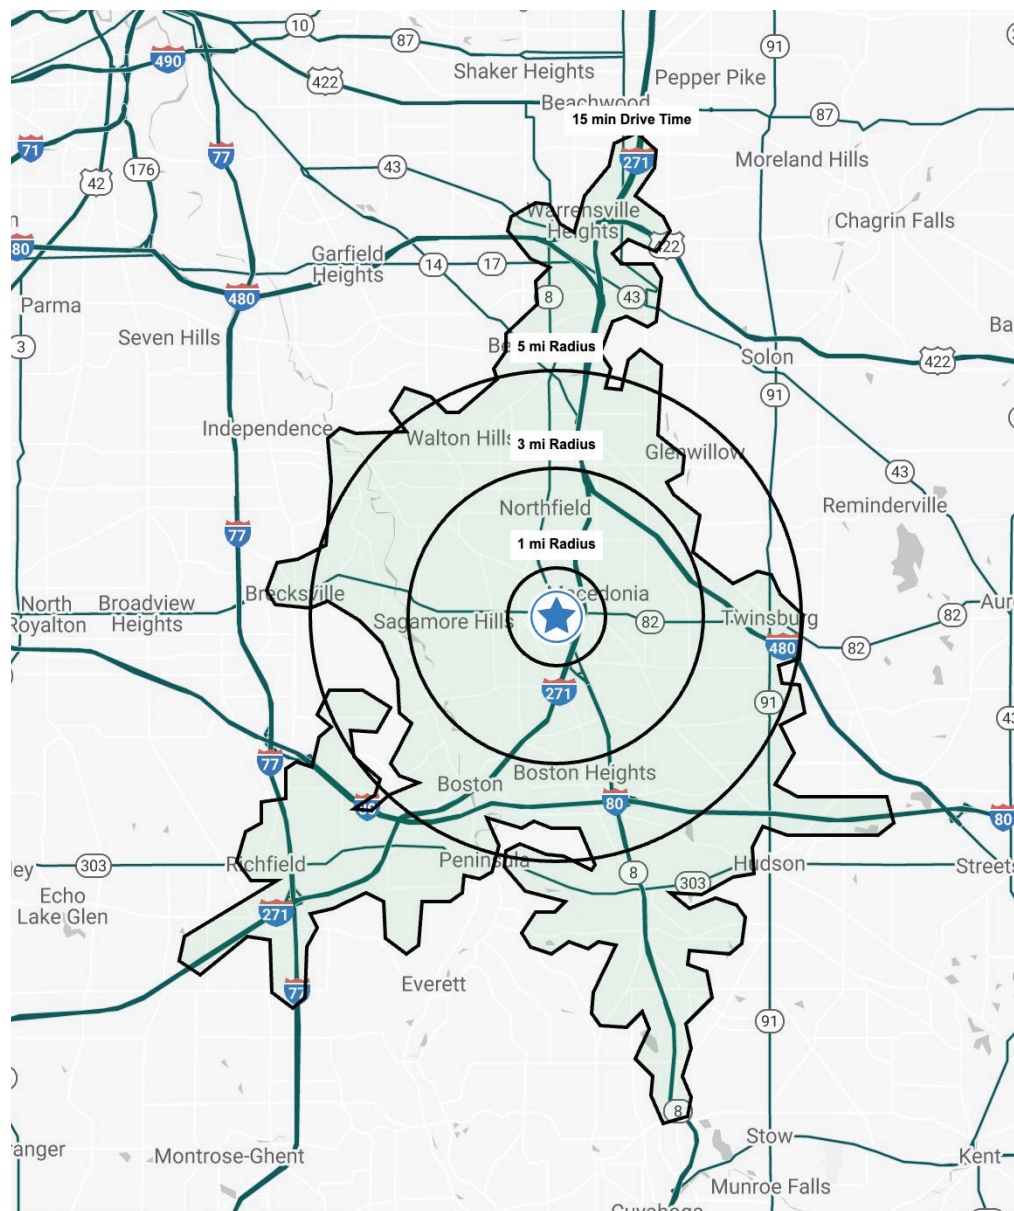

## DEMOGRAPHIC SNAPSHOT

|                                                                                       | 1 MILE                        | 3 MILES   | 5 MILES   | 15 MIN DRIVE |
|---------------------------------------------------------------------------------------|-------------------------------|-----------|-----------|--------------|
|    | <b>POPULATION</b>             |           |           |              |
|                                                                                       | 3,337                         | 32,657    | 64,877    | 93,475       |
|    | <b>HOUSEHOLDS</b>             |           |           |              |
|                                                                                       | 1,462                         | 13,912    | 26,955    | 40,126       |
|    | <b>MEDIAN AGE</b>             |           |           |              |
|                                                                                       | 48.0                          | 46.6      | 45.5      | 44.3         |
|    | <b>AVERAGE HH INCOME</b>      |           |           |              |
|                                                                                       | \$141,545                     | \$146,399 | \$145,595 | \$134,061    |
|    | <b>MEDIAN HH INCOME</b>       |           |           |              |
|                                                                                       | \$92,420                      | \$100,854 | \$104,889 | \$97,989     |
|   | <b>BUSINESSES</b>             |           |           |              |
|                                                                                       | 350                           | 1,387     | 3,290     | 5,716        |
|  | <b>EMPLOYEES</b>              |           |           |              |
|                                                                                       | 4,026                         | 15,060    | 42,637    | 72,518       |
|  | <b>EDUCATION: BACHELORS +</b> |           |           |              |
|                                                                                       | 40.2%                         | 42.5%     | 44.1%     | 43.0%        |



GREG GUYURON | 216.342.2564 | gguyuron@anchorretail.com

Cleveland • Columbus | [www.anchorretail.com](http://www.anchorretail.com)

The information submitted herein is not guaranteed. Although obtained from reliable resources, it is subject to errors, omissions, prior sale and withdrawal from the market without notice. Anchor Cleveland, LLC DBA Anchor Retail, and its agents, associates, and employees make no guarantee, warranty, or representation of the property. All images contained here in are the property of Anchor Cleveland, LLC DBA Anchor Retail, and shall not be duplicated or reproduced without express written consent of Anchor Cleveland, LLC DBA Anchor Retail. © 2025