



DEVELOPMENT BY:

Thomas English
Retail Real Estate


**STRONGSVILLE REDEVELOPMENT
OPPORTUNITY**

14701 Pearl Road
Strongsville, Ohio 44136

FOR LEASE

REDEVELOPMENT OPPORTUNITY

14701 Pearl Road | Strongsville, Ohio 44136

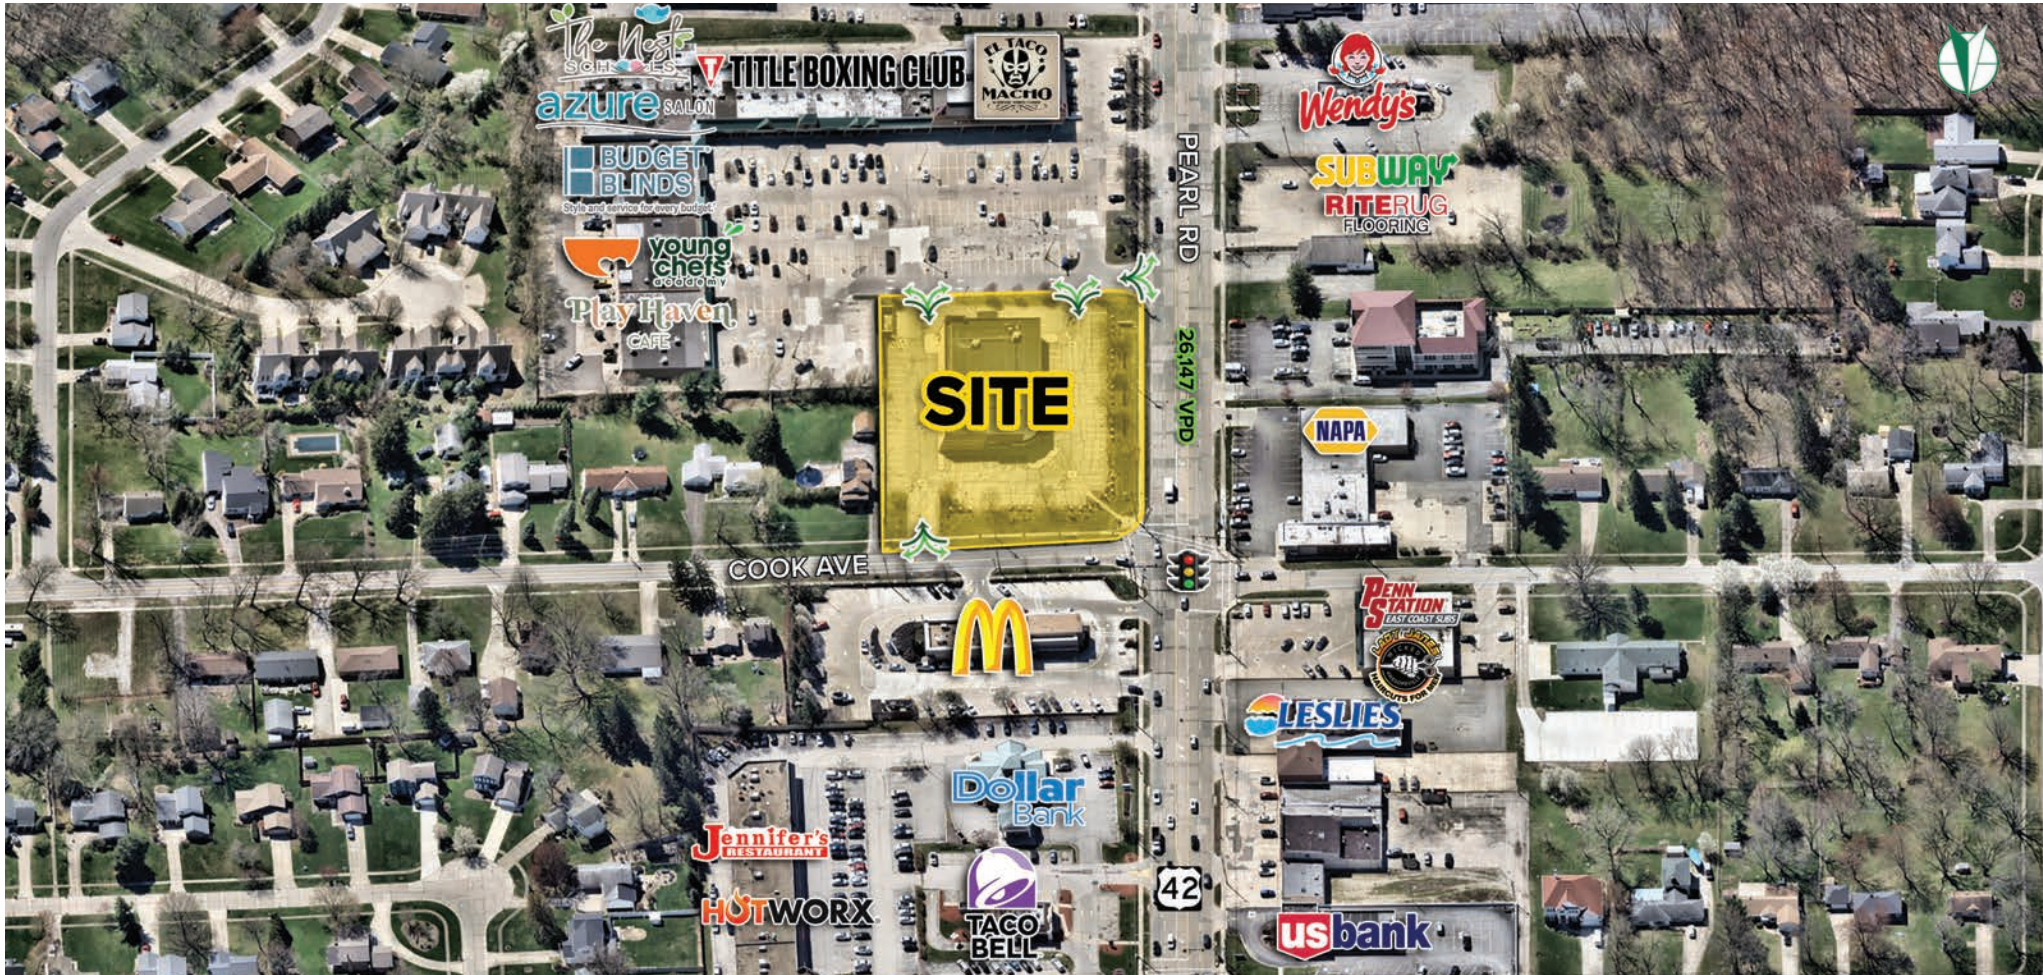

HIGHLIGHTS

- ▶ Prime Retail Space Available - 2,000 SF to 5,400 SF (possible endcap opportunity)
- ▶ Multiple points of access, including full signalized access at the SE corner of Pearl Road (SR-42) and Cook Ave
- ▶ High traffic counts of 26,147 VPD
- ▶ Nearly 50,000 residents within a 3-mile radius with an average HH income of \$139,622
- ▶ One of NE Ohio's strongest retail nodes - approximately 3.75M SF of retail space with historically low vacancy rates

FOR LEASE

REDEVELOPMENT OPPORTUNITY


14701 Pearl Road | Strongsville, Ohio 44136

Thomas English
Retail Real Estate




South Elevation - Proposed

SCALE 1/8" = 1'-0"

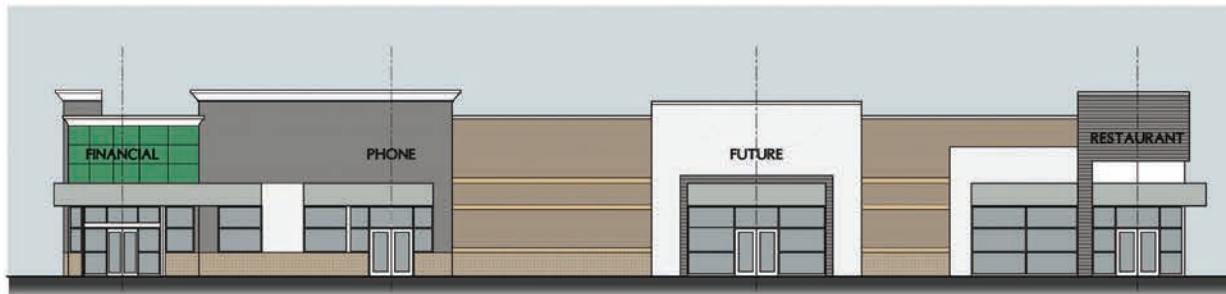

West Elevation - Proposed

SCALE 1/8" = 1'-0"

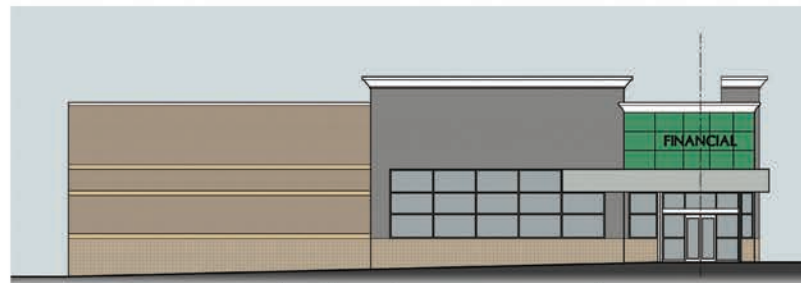

North Elevation - Proposed

SCALE 1/8" = 1'-0"

PRELIMINARY
NOT FOR
CONSTRUCTION

ISSUES
8-12-25 REVIEW
8-14-25 REVIEW

Adaptive Reuse of
Rite Aid Pharmacy

THOMAS ENGLISH
14701 Pearl Road
Strongsville, Ohio

The Arcus Group, Inc.
ARCHITECTS
3044 South Court
Strongsville, Ohio 44136
Tel: 440.255.5500

Exterior
Elevations

SK-3a

Sheet Number
Copyright © 2025


Project No: 75-xx
Drawn By:
Checked By:

Preliminary
Not For
Construction

FOR LEASE

REDEVELOPMENT OPPORTUNITY

14701 Pearl Road | Strongsville, Ohio 44136

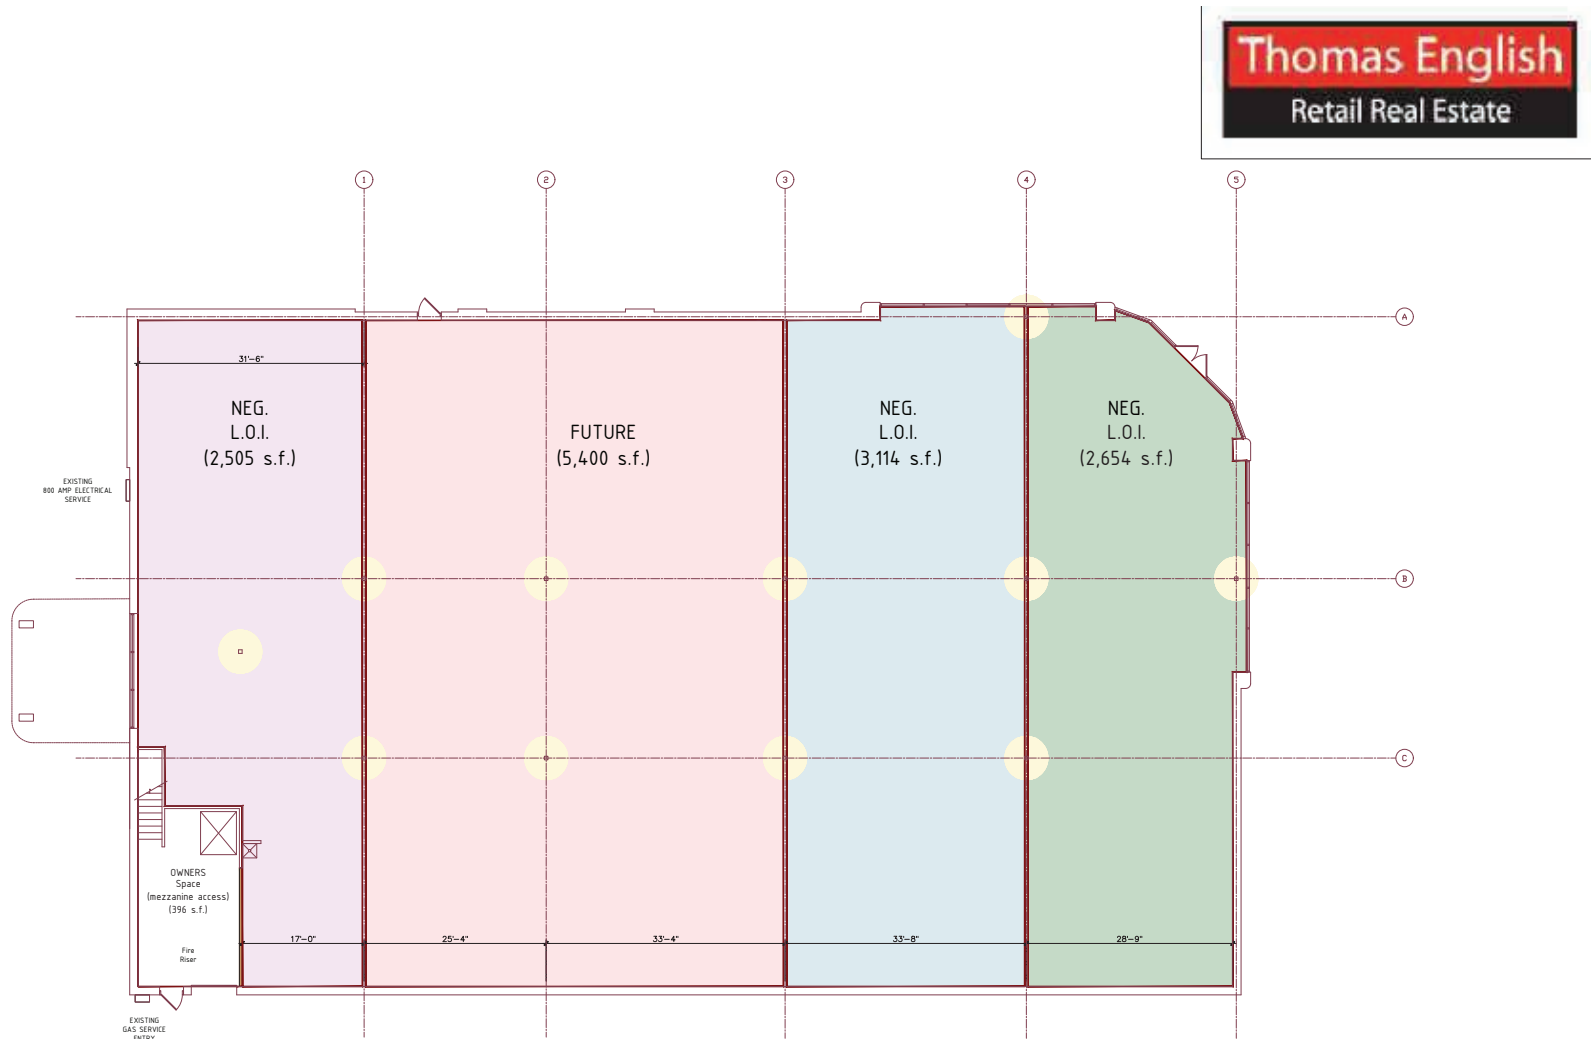

Preliminary
Not For
Construction

PRELIMINARY
NOT FOR
CONSTRUCTION

ISSUE:
B-1-25 Review

Adaptive Reuse of
Rite Aid Pharmacy

THOMAS ENGLISH
14701 Pearl Road
Strongsville, Ohio



Ground
Level Plan

SK-1

Sheet Number
Copyright © 2025

Project No: 25-00
Drawn By:
Checked By:


14701 Pearl Road | Strongsville, Ohio 44136



FOR LEASE

REDEVELOPMENT OPPORTUNITY

14701 Pearl Road | Strongsville, Ohio 44136

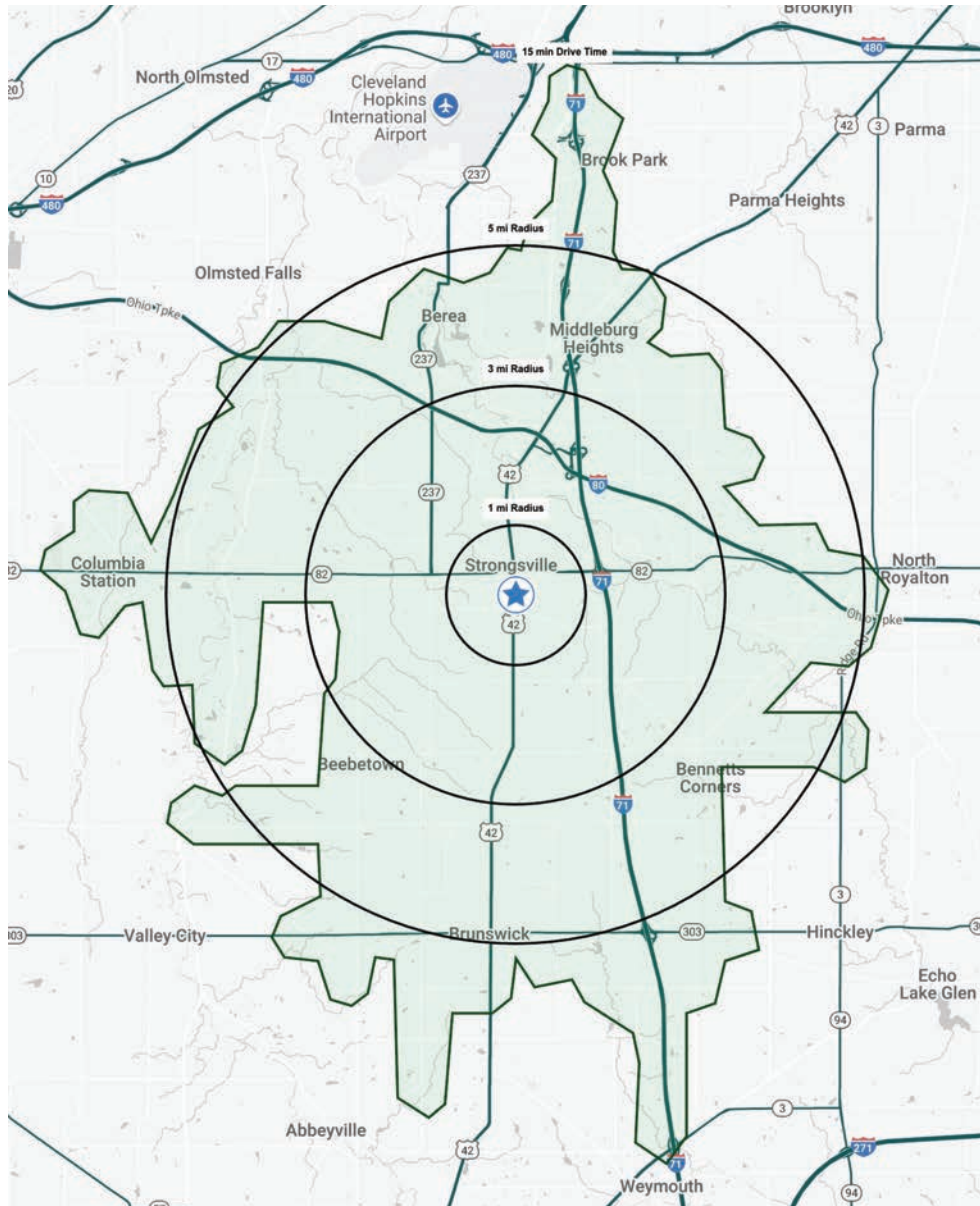

DEMOGRAPHIC SNAPSHOT

	1 MILE	3 MILES	5 MILES	15 MIN DRIVE
 POPULATION	7,248	50,477	130,544	134,229
 HOUSEHOLDS	3,050	20,841	54,432	56,315
 MEDIAN AGE	47.1	44.7	44.3	44.0
 AVERAGE HH INCOME	\$125,381	\$139,622	\$123,540	\$122,057
 MEDIAN HH INCOME	\$88,128	\$105,250	\$93,952	\$93,110
 BUSINESSES	688	1,941	4,789	5,010
 EMPLOYEES	8,978	22,719	57,239	59,714
 EDUCATION: BACHELORS +	43.1%	46.2%	40.4%	39.2%



MATT WILSON | 216.470.8200 | mwilson@anchorretail.com

ALLISON GIOMUSO | 216.342.2620 | agiomuso@anchorretail.com

Cleveland • Columbus | www.anchorretail.com

The information submitted herein is not guaranteed. Although obtained from reliable resources, it is subject to errors, omissions, prior sale and withdrawal from the market without notice. Anchor Cleveland, LLC DBA Anchor Retail, and its agents, associates, and employees make no guarantee, warranty, or representation of the property. All images contained here in are the property of Anchor Cleveland, LLC DBA Anchor Retail, and shall not be duplicated or reproduced without express written consent of Anchor Cleveland, LLC DBA Anchor Retail. © 2025