



**HOLLYWOOD
CITY CENTER**

200 Stanton Blvd
Steubenville, Ohio 43952

FOR LEASE

HOLLYWOOD CITY CENTER

200 Stanton Blvd | Steubenville, Ohio 43952



HIGHLIGHTS

- ▶ 80,000 SF Kroger/TJ Maxx anchored plaza
- ▶ Top shopping destination for Steubenville and Jefferson County
- ▶ High-volume Kroger that has been expanded four (4) times
- ▶ 15,330 SF former JoAnn Fabrics available
- ▶ Two (2) new adjacent anchor tenant opportunities can be created 9,000 SF and 14,000 SF, can be combined for 23,000 SF unit
- ▶ New 1/2-acre outparcel can be created in front of Kroger
- ▶ Prominent pylon sign opportunity

FOR LEASE

HOLLYWOOD CITY CENTER

200 Stanton Blvd | Steubenville, Ohio 43952



ANCHOR
RETAIL

REALTY
RESOURCES
MEMBER

MATT WILSON | 216.342.2580 | mwilson@anchorretail.com

TORI NOOK | 216.342.2550 | tnook@anchorretail.com

FOR LEASE

HOLLYWOOD CITY CENTER

200 Stanton Blvd | Steubenville, Ohio 43952



ANCHOR
RETAIL



MATT WILSON | 216.342.2580 | mwilson@anchorretail.com


TORI NOOK | 216.342.2550 | tnook@anchorretail.com

FOR LEASE

HOLLYWOOD CITY CENTER

200 Stanton Blvd | Steubenville, Ohio 43952

HOLLYWOOD CITY CENTER

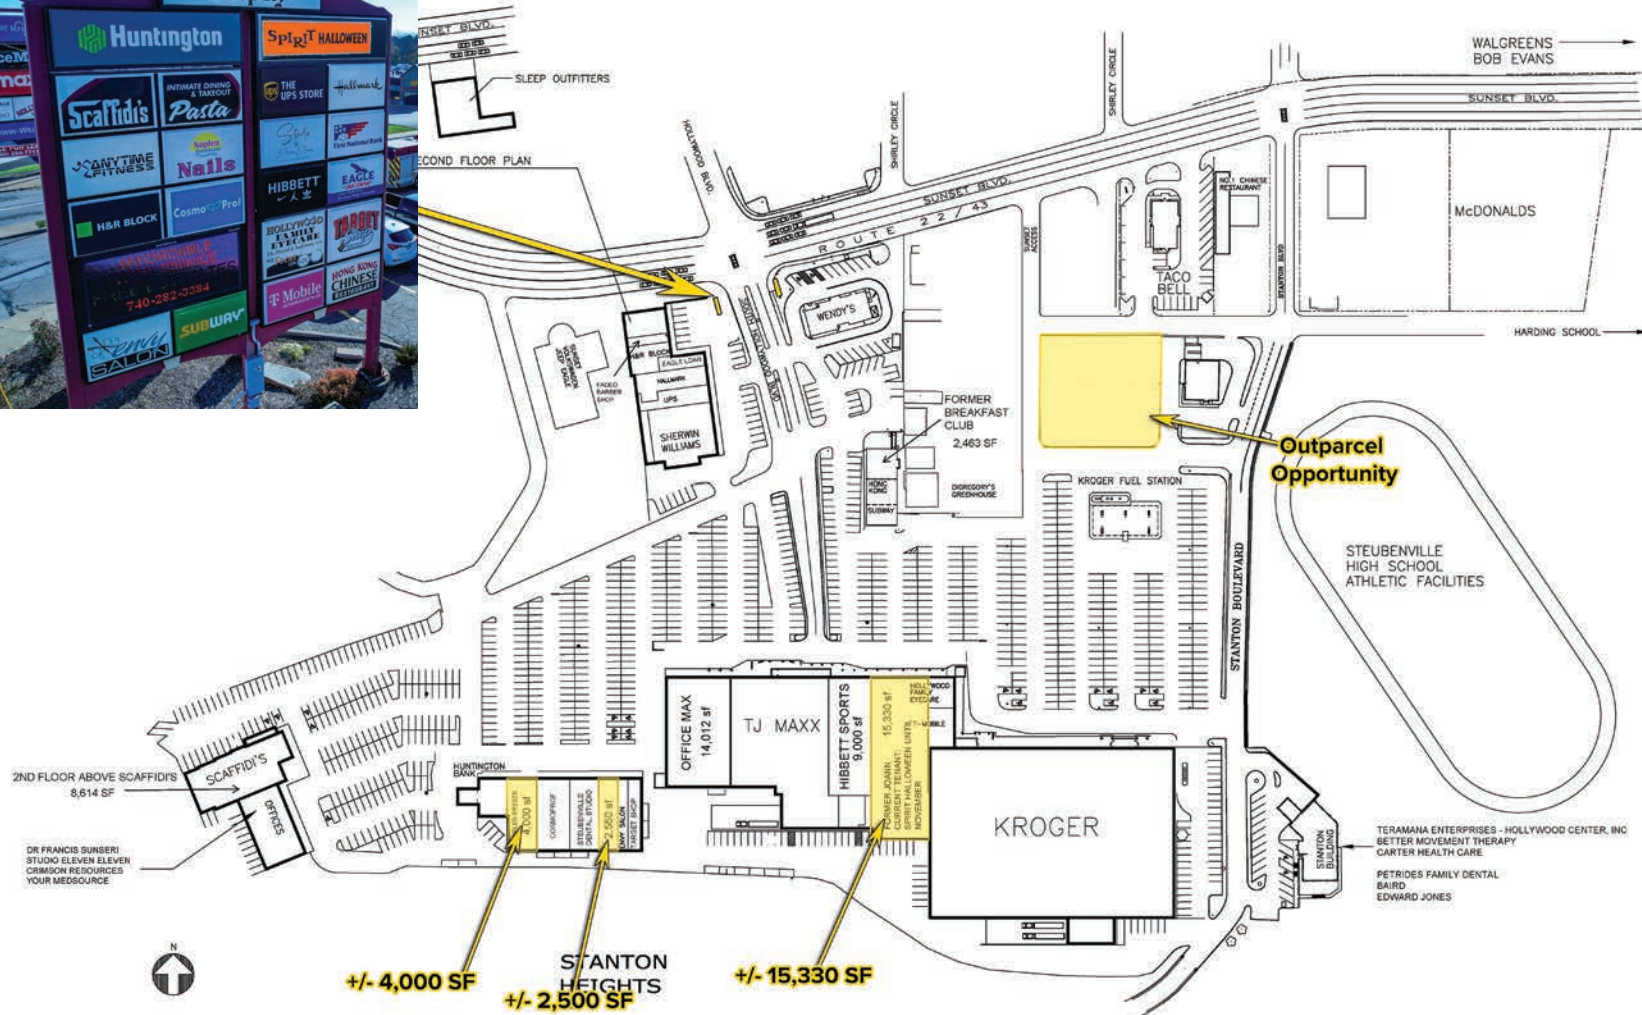


ZAPOR ARCHITECTS GROUP, INC.

FOR LEASE

HOLLYWOOD CITY CENTER

200 Stanton Blvd | Steubenville, Ohio 43952

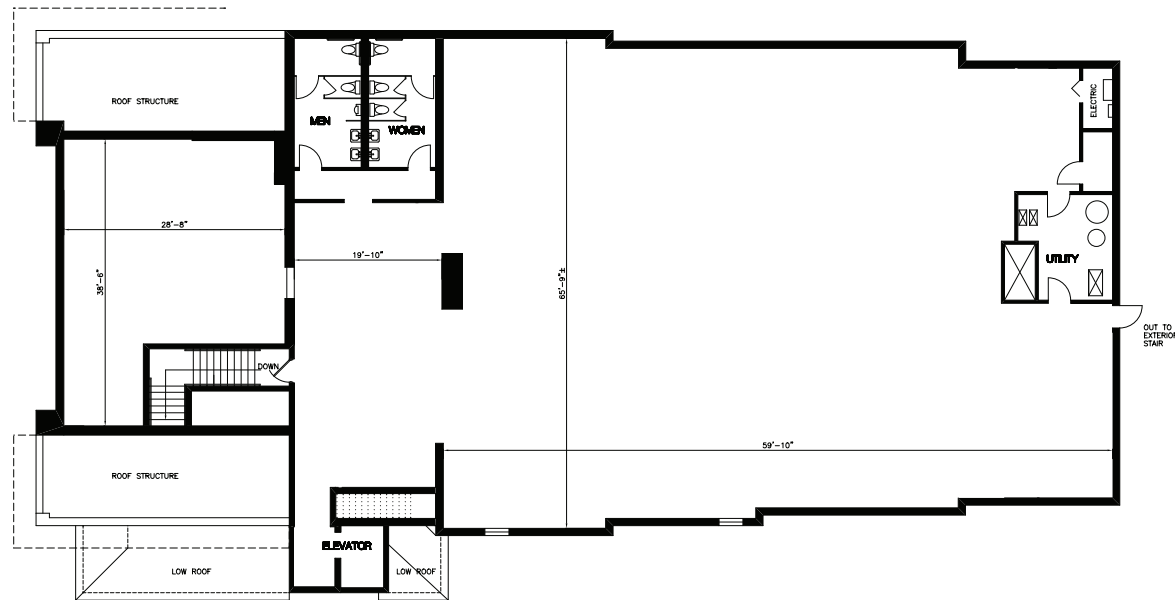

SECOND FLOOR PLAN 8614 SQUARE FEET
SCALE: 1/8"=1'-0"

REVISIONS



SHEET TITLE
EXISTING SECOND FLOOR PLAN
ZAPOR ARCHITECTS GROUP, INC. 1223 SUNSET DRIVE, SUITE 100 STEUBENVILLE, OHIO 43952 PH: 740-264-9022

PROJECT
HALL HOLLYWOOD CITY CENTER STEUBENVILLE, OHIO 43952
FOR HOLLYWOOD CITY CENTER STEUBENVILLE, OHIO 43952

DRAWN BY LZ
JOB NUMBER 022811
DATE MARCH 1, 2011
SHEET NO. 2

FOR LEASE

HOLLYWOOD CITY CENTER


200 Stanton Blvd | Steubenville, Ohio 43952



FOR LEASE

HOLLYWOOD CITY CENTER

200 Stanton Blvd | Steubenville, Ohio 43952

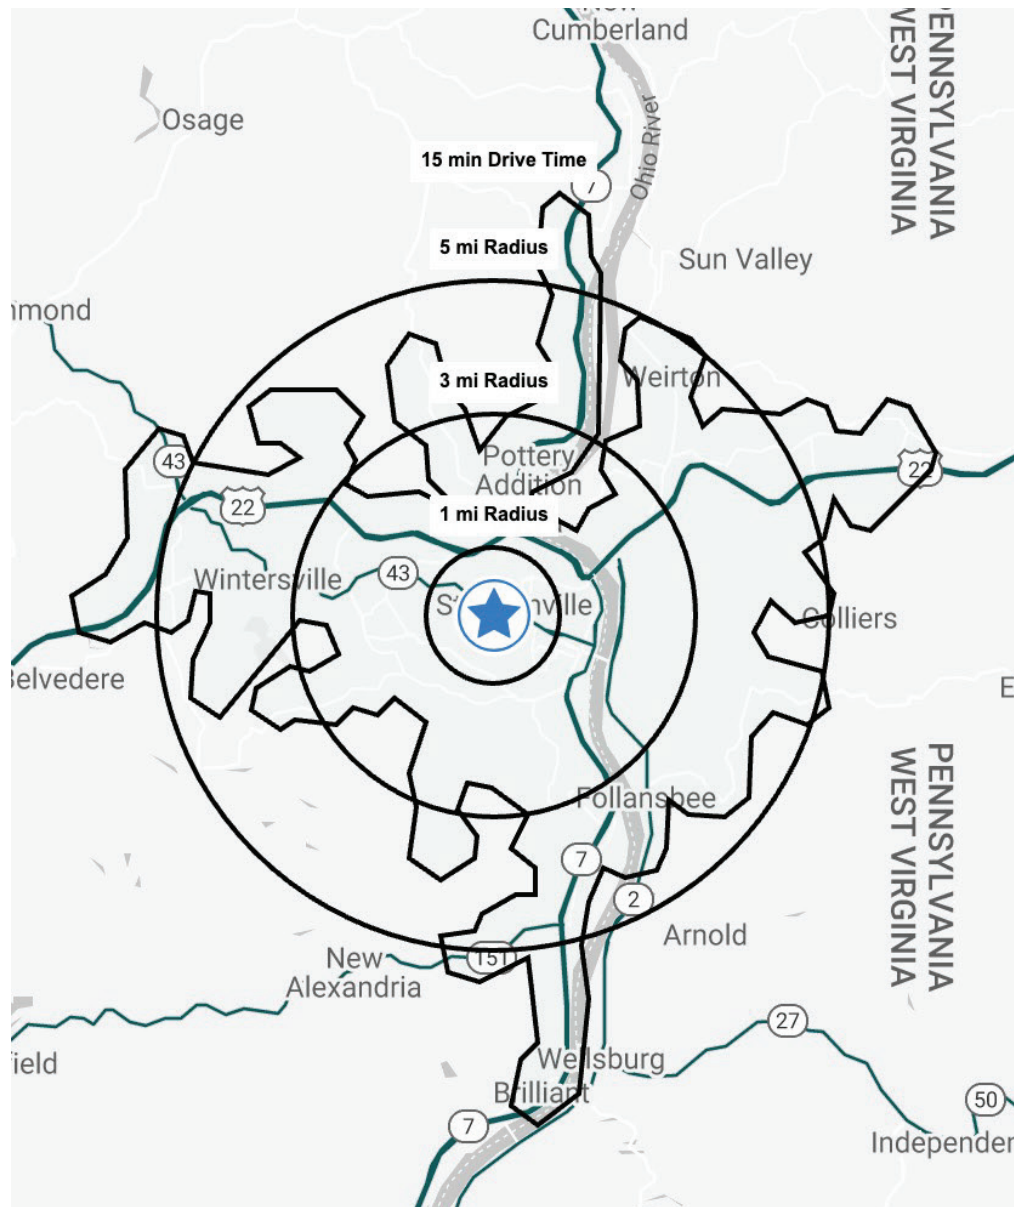

DEMOGRAPHIC SNAPSHOT

	1 MILE	3 MILES	5 MILES	15 MIN DRIVE
 POPULATION	8,882	26,417	48,720	45,878
 HOUSEHOLDS	3,694	10,780	20,668	19,510
 MEDIAN AGE	37.8	40.3	42.5	42.2
 AVERAGE HH INCOME	\$67,084	\$73,736	\$77,781	\$77,316
 MEDIAN HH INCOME	\$51,582	\$54,092	\$58,508	\$57,506
 BUSINESSES	348	1,049	1,746	2,008
 EMPLOYEES	5,384	12,601	19,280	22,062
 EDUCATION: BACHELORS +	31.6%	25.8%	23.8%	24.5%



ANCHOR
RETAIL



MATT WILSON | 216.342.2580 | mwilson@anchorretail.com

TORI NOOK | 216.342.2550 | tnook@anchorretail.com

Cleveland • Columbus | www.anchorretail.com

The information submitted herein is not guaranteed. Although obtained from reliable resources, it is subject to errors, omissions, prior sale and withdrawal from the market without notice. Anchor Cleveland, LLC DBA Anchor Retail, and its agents, associates, and employees make no guarantee, warranty, or representation of the property. All images contained here in are the property of Anchor Cleveland, LLC DBA Anchor Retail, and shall not be duplicated or reproduced without express written consent of Anchor Cleveland, LLC DBA Anchor Retail. © 2025